

SCHEDULE OF FINISHES

FLOOR FINISH	DESCRIPTION:
FE3	200mmx200mm VITRIFIED UNGLAZED TILES
WF1	100mm THK. CHB. SIDE SUPPORT WALL PAINTED FINISH
WF2	200mmx200mm VITRIFIED GLAZED TILES
CT1	100mm THK. CHB. COUNTERTOP GLAZED TILES
GB1	38mm STAINLESS STEEL GRAB BAR W/ CAPING
CE1	45mm THK. FIBER CEM. BOARD CEILING PAINTED IN METAL FINISHING CHANNEL FRAMING SPACED @ EVERY 400mm O.C.
FM1	140mmx20mmx3mm THK. FACIAL MIRROR IN ALUMINUM FRAMING
FM2	140mmx20mmx3mm THK. FACIAL MIRROR IN ALUMINUM FRAMING (SUBMIT SAMPLE FOR ARCHITECT'S APPROVAL)

DESIGN BY :
 JUNELSON P. CULLADO
 CAD OPERATOR
 EPD-0462D

ARCHITECT :
 JET RAYMOND G. ALABASO
 ARCHITECT III
 EPD-0462D

RECOMMENDING APPROVAL :
 LUIS G. PURSIMA, JR.
 ASST. CHIEF EPD-095
 DepEd

RECOMMENDING APPROVAL :
 ANNABELLE R. PANGAN
 CHIEF
 OFFICE OF THE CHIEF, EPD-095


APPROVED BY :
 ALVIN DEL B. PASCUA
 UNDERSECRETARY FOR ADMINISTRATION

PROJECT TITLE :
MODIFIED STANDARD DEPED ONE (1) STOREY, THREE (3) CLASSROOM SCHOOL BUILDING WITH COMMON TOILETS @ ONE SIDE)


PROJECT CODE :
 DEPARTMENT OF EDUCATION
 DepEd

SHEET NO. :
A-6
7


SHEET CONTENTS:
 1. GENERAL NOTES
 2. FLOOR PLAN
 3. SECTION - 2 (BOYS, GIRLS, PWD TOILET)
 4. SECTION - 3 (CORRIDOR, PWD TOILET)
 5. SECTION - 4 (CORRIDOR, SHE TOILET)
 6. SECTION - 5 (CORRIDOR, SHE TOILET)
 7. SECTION - 6 (CORRIDOR, SHE TOILET)
 8. SECTION - 7 (SHE TOILET, CORRIDOR)
 9. SECTION - 8 (SHE TOILET)
 10. SECTION - 9 (SHE TOILET)
 11. BLOW-UP DETAIL - 1 (COUNTER SINK)
 12. BLOW-UP DETAIL - 2 (GROUP HANDWASHING SINK)
 13. BLOW-UP DETAIL - 3 (PWD TOILET)
 14. BLOW-UP DETAIL - 4 (PWD TOILET RAMP)
 15. BLOW-UP DETAIL - 5 (SIDE ELEVATION)
 16. BLOW-UP DETAIL - 6 (FRONT ELEVATION)
 17. BLOW-UP DETAIL - 7 (FRONT ELEVATION)
 18. BLOW-UP DETAIL - 8 (FRONT ELEVATION)
 19. BLOW-UP DETAIL - 9 (FRONT ELEVATION)
 20. BLOW-UP DETAIL - 10 (FRONT ELEVATION)
 21. BLOW-UP DETAIL - 11 (FRONT ELEVATION)

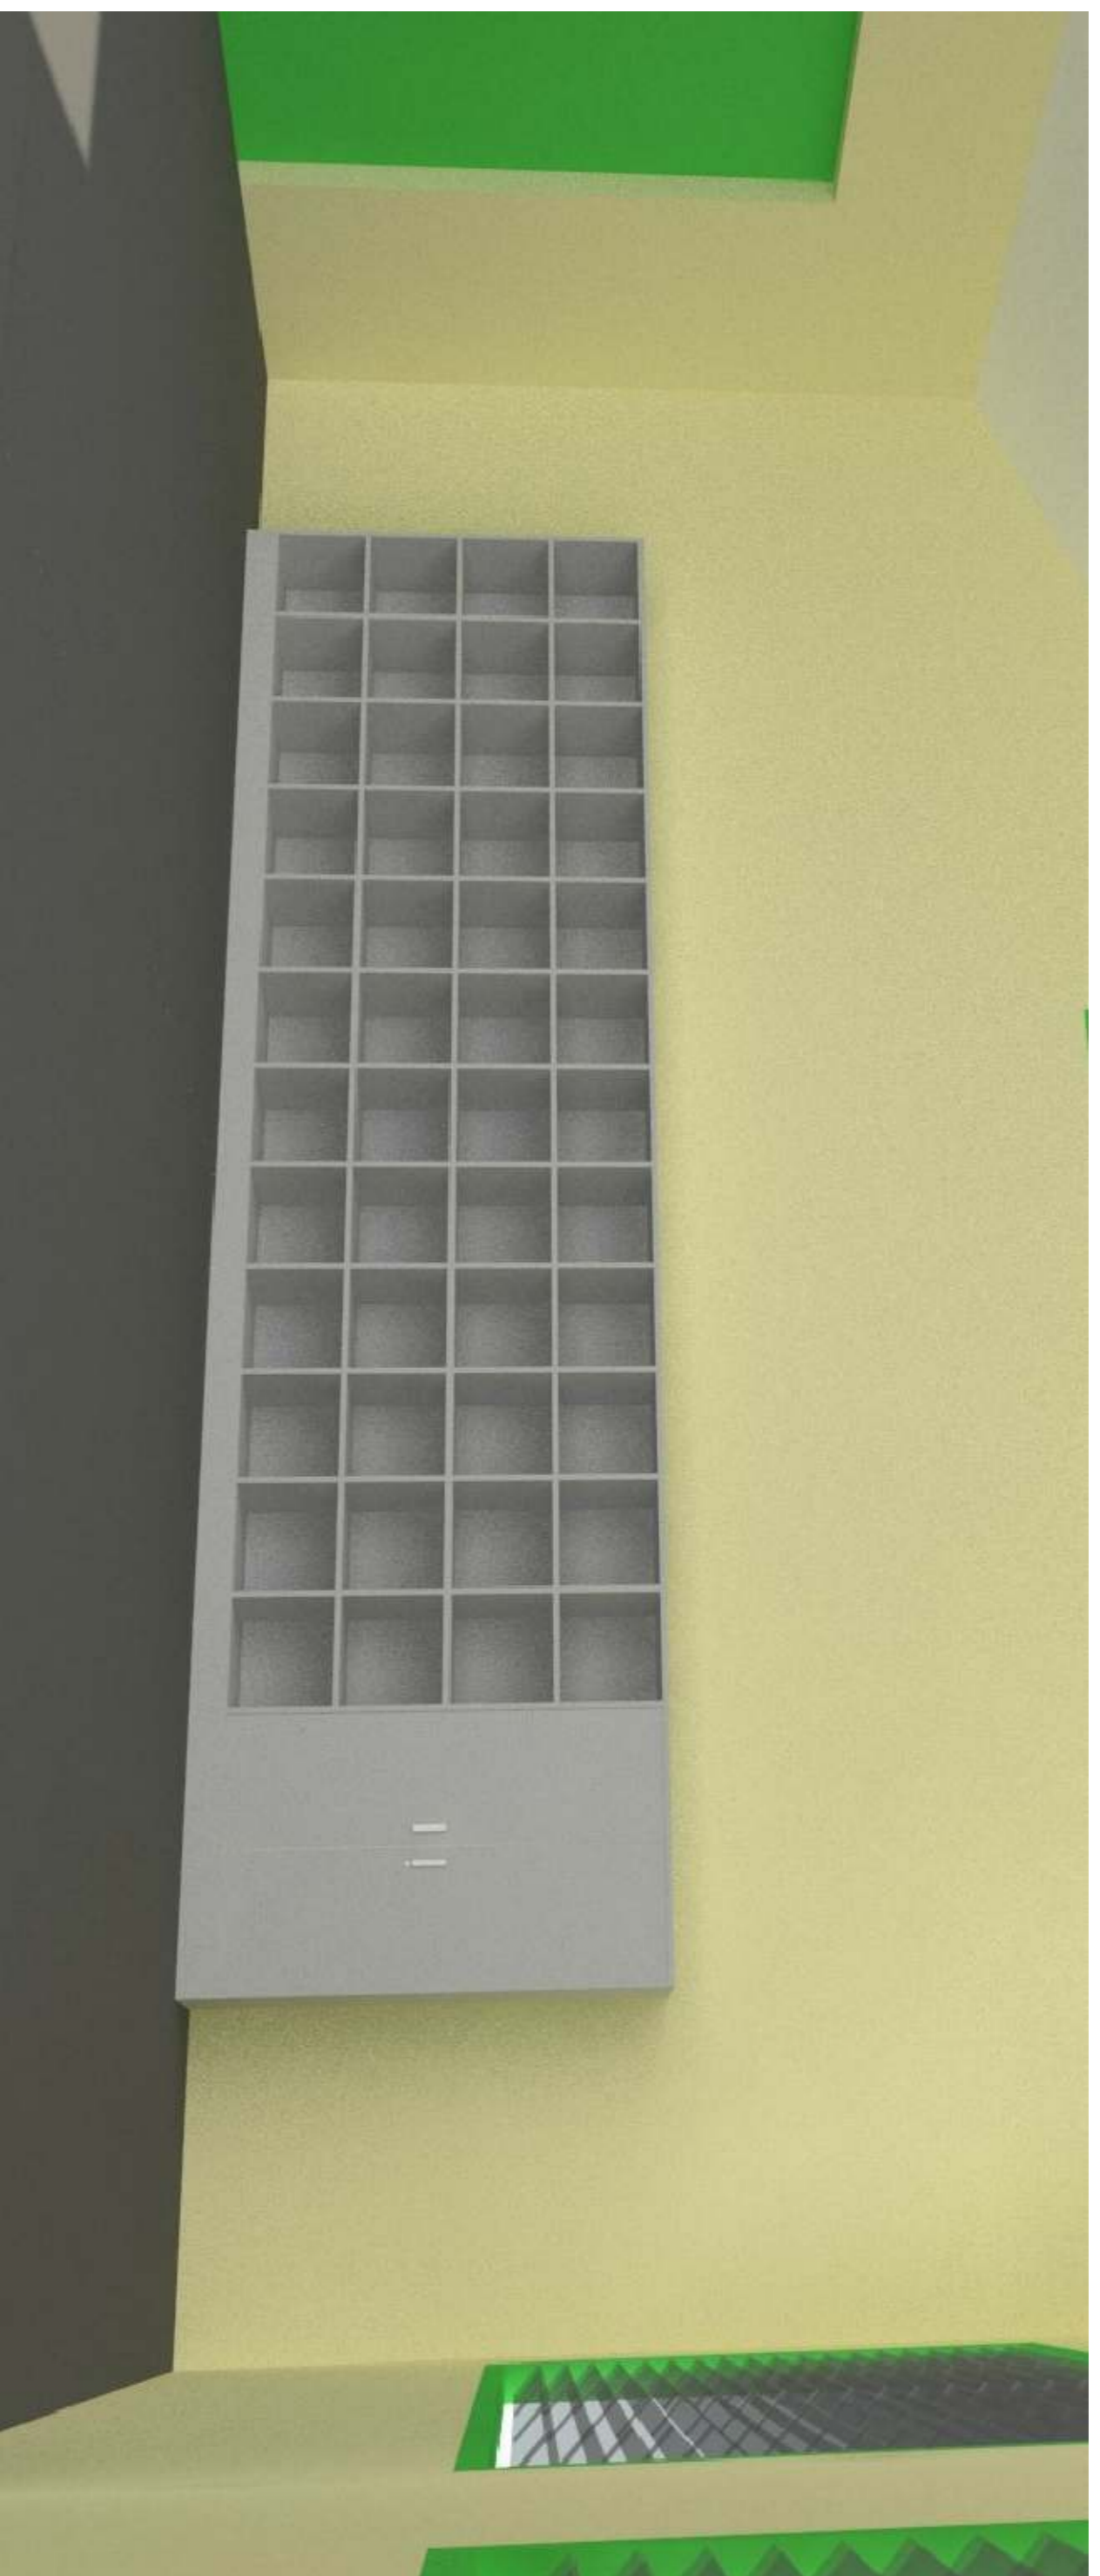


ITEM	DESCRIPTION	REMARKS	TECHNICAL SPECIFICATION
A	SIDEBOARD	2-350mmx1400mmx19mm (3/4") PLYWOOD	WOOD-smooth finish w/ at least 3 coats of flat wall enamel (white)
B	VERTICAL DIVIDER BOARD	13-350mmx1300mmx19mm (3/4") PLYWOOD	
C	TOP/BOTTOM BOARD	2-350mmx5000mmx19mm (3/4") PLYWOOD	ALL EDGES-concealed w/ putty
D	HORIZONTAL DIVIDER BOARD	3-350mmx5000mmx19mm (3/4") PLYWOOD	
E	WOOD EDGING	3/4" X 3/4"	

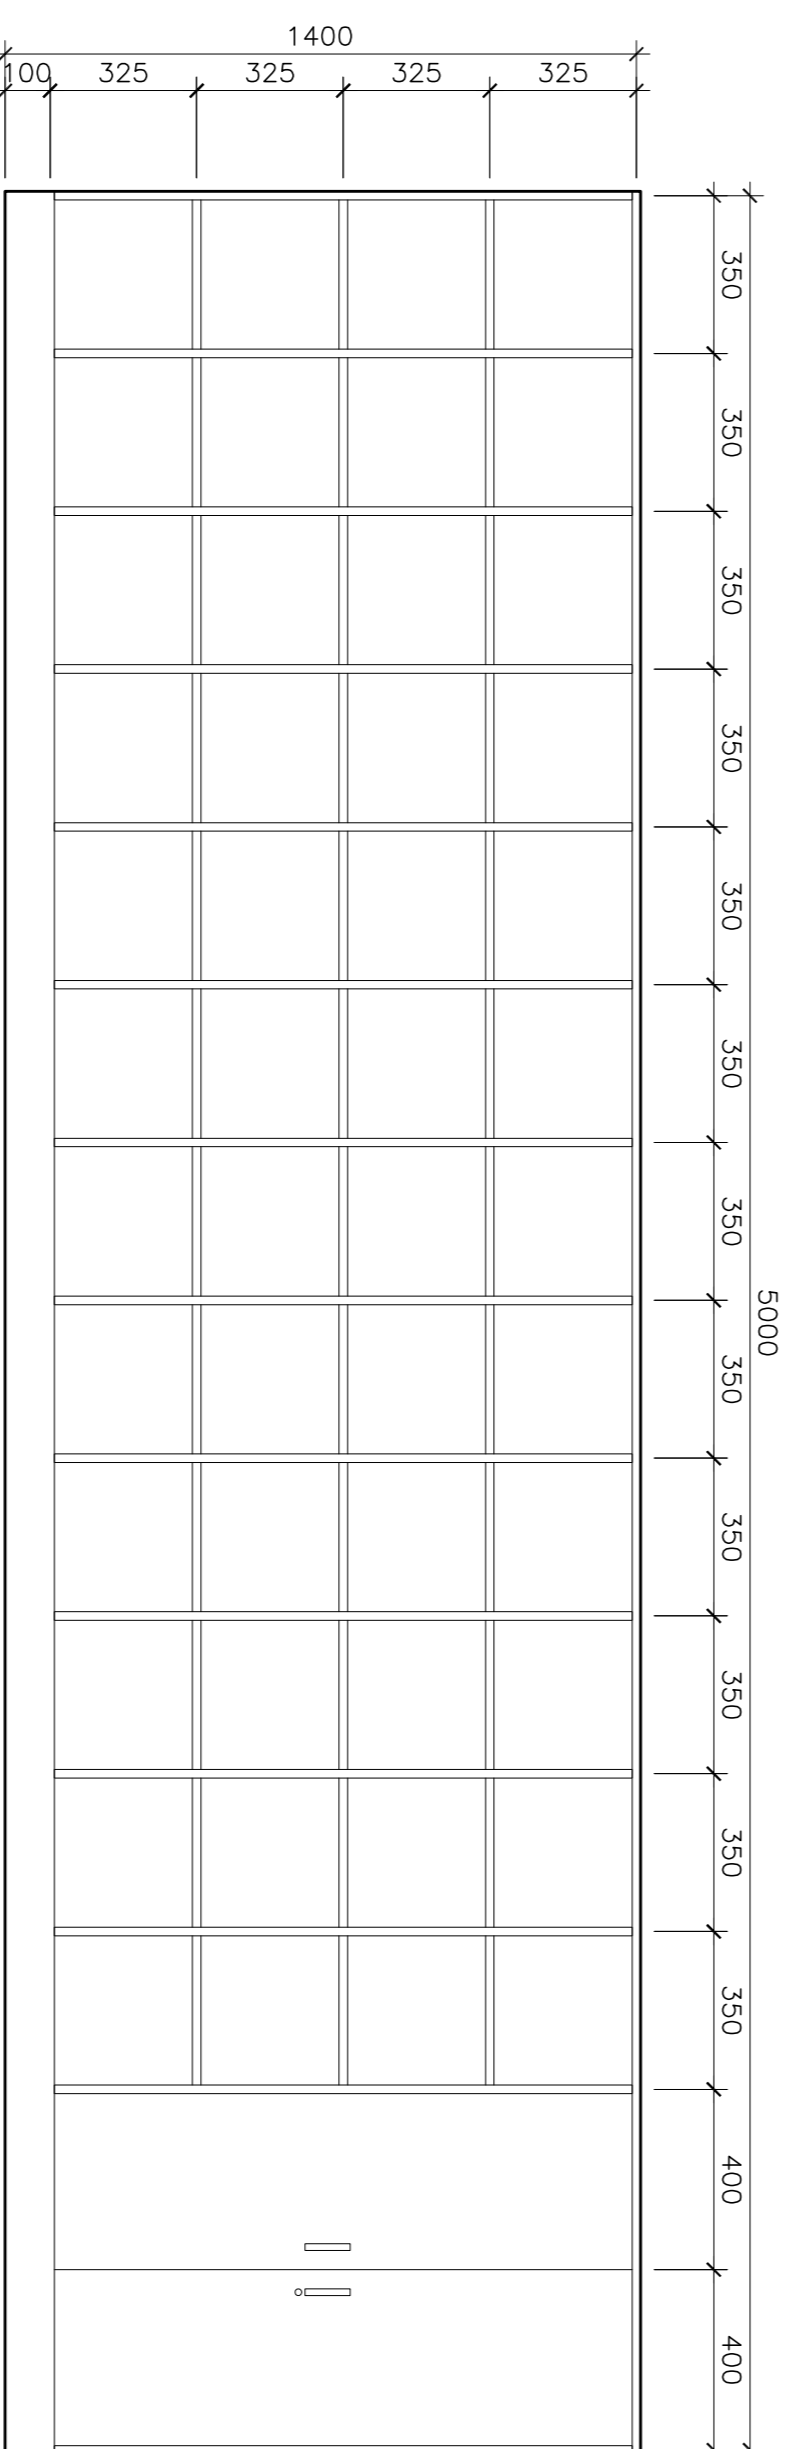


ELEVATION

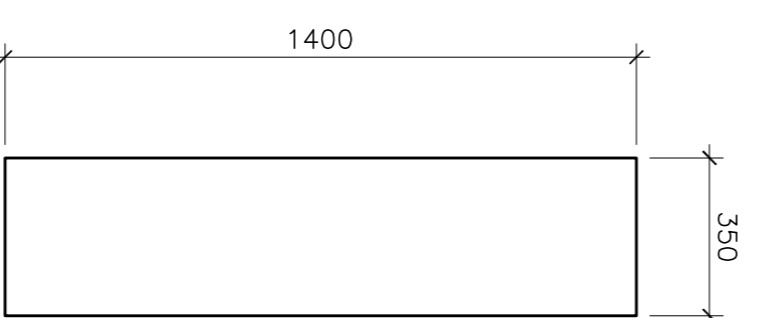

SIDE

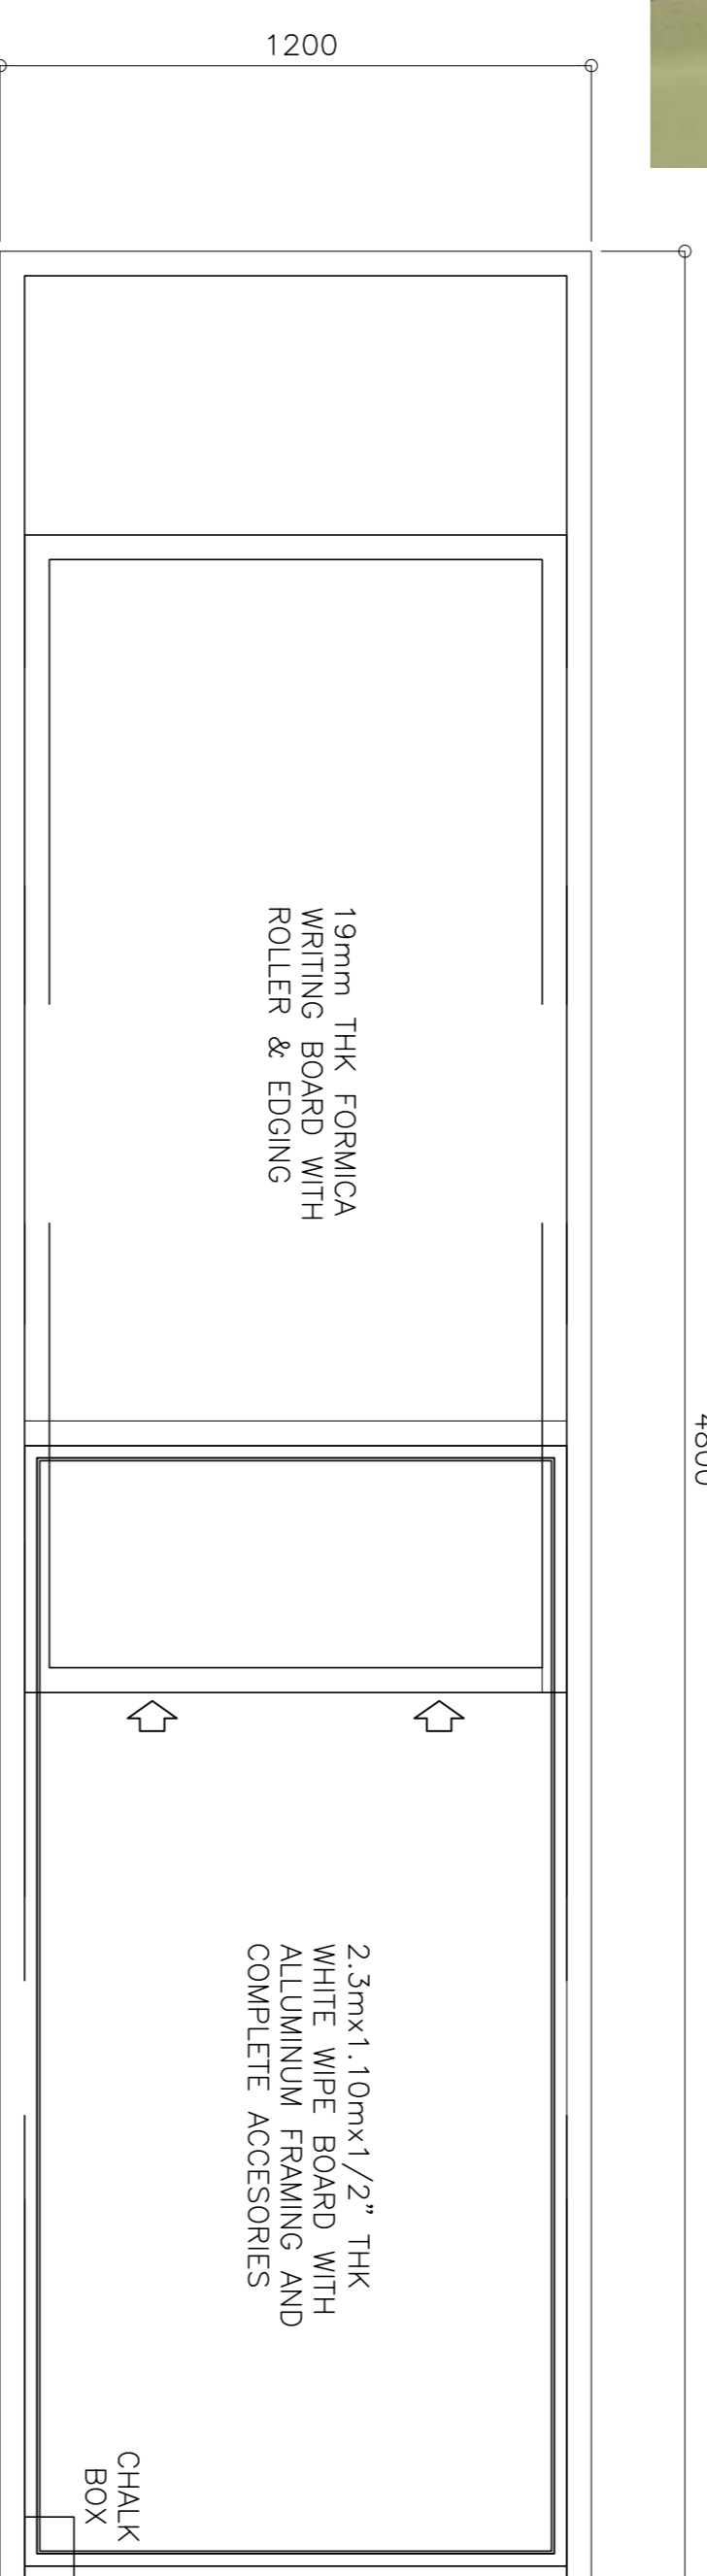

FRONT ELEVATION

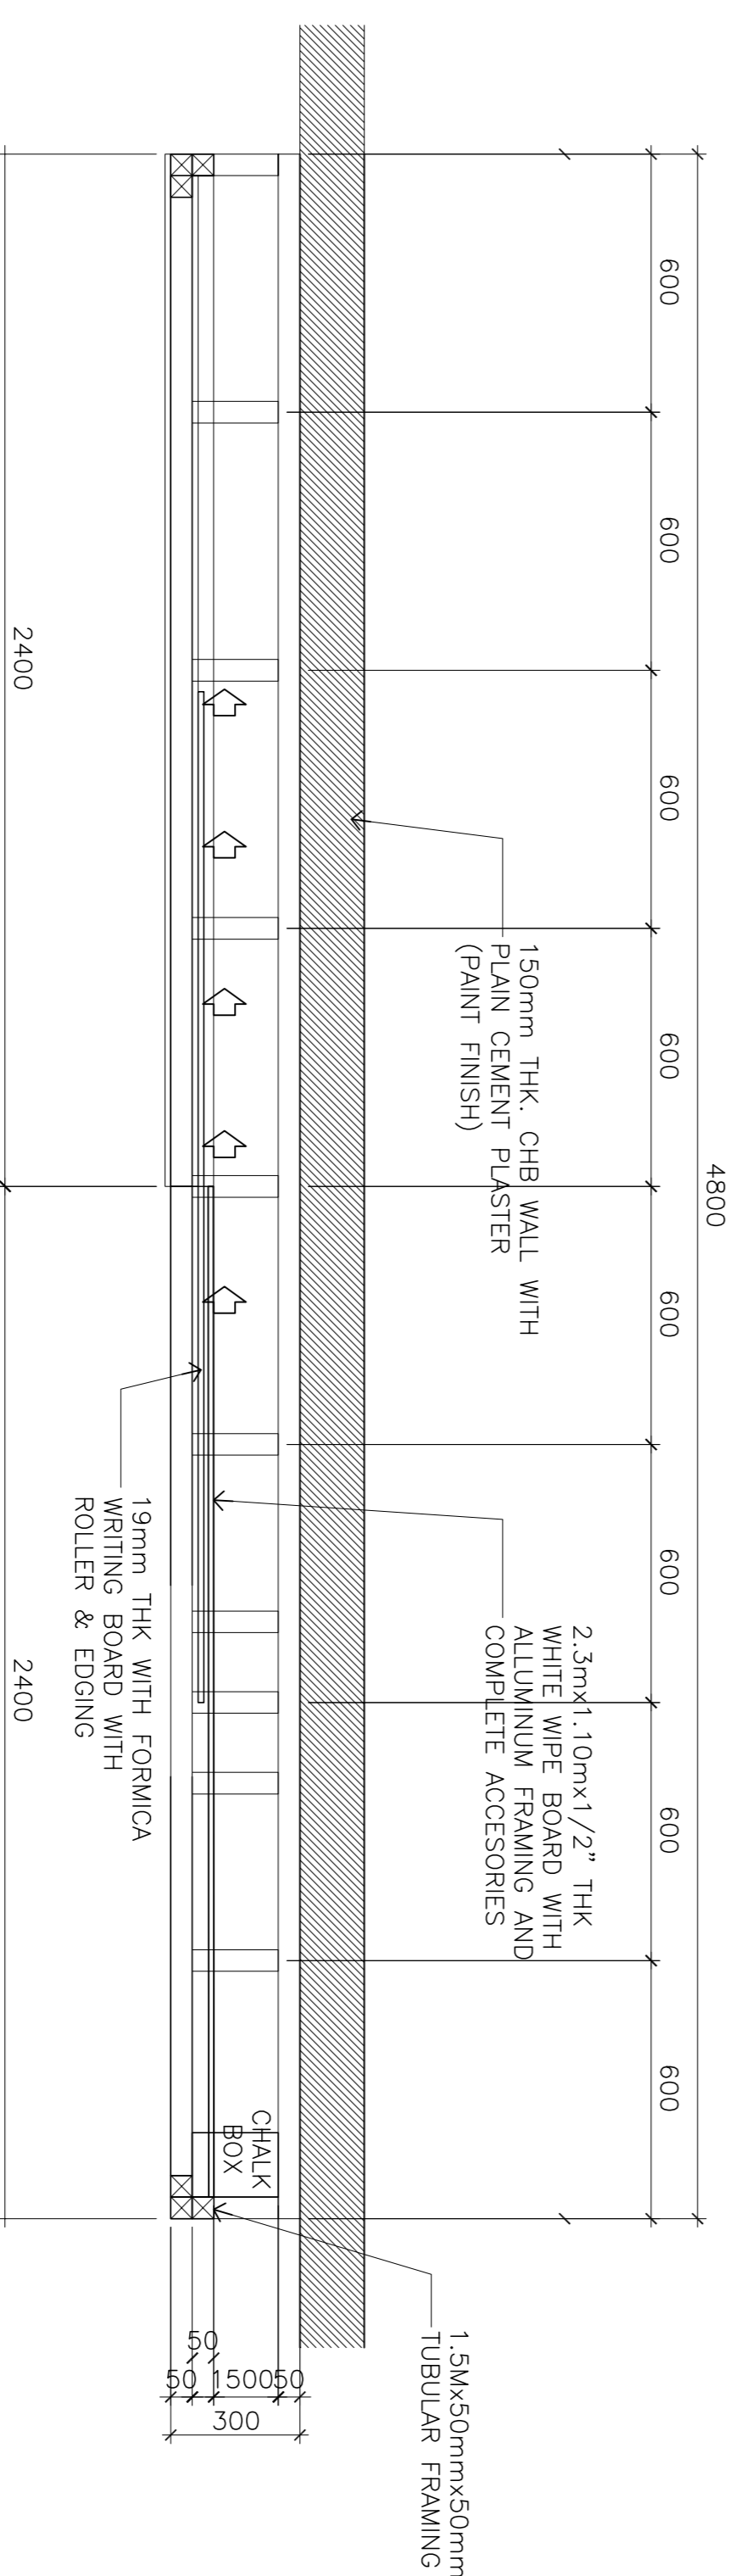

PLAN

BLACKBOARD

FILING CABINET

REPUBLIC OF THE PHILIPPINES

DepEd
DEPARTMENT OF EDUCATION
EDUCATION FACILITIES DIVISION
MIRALDO AVENUE, PASIG CITY

DESKIN BY : *JUKELSON P. CULLADO*
JUKELSON P. CULLADO
CDO OPERATOR
EPD-DepEd

CHECKED BY : *JET RAYMOND G. ALABASO*
JET RAYMOND G. ALABASO
ARCHITECT III
EPD-DepEd

RECOMMENDING APPROVAL : *LUIS G. PURISIMA, JR.*
LUIS G. PURISIMA, JR.
ASST. CHIEF, EPD-AS
DepEd

RECOMMENDING APPROVAL : *ANNABELLE R. PANGAN*
ANNABELLE R. PANGAN
CHIEF
OFFICE OF THE CHIEF, EPD-AS

APPROVED BY : *ALAIN DEL B. PASCUA*
ALAIN DEL B. PASCUA
UNDERSECRETARY FOR ADMINISTRATION

PROJECT TITLE : OTHER FACILITIES FOR LAST MILE SCHOOLS
LOCATION :

PROJECT CODE :

OWNER : DEPARTMENT OF EDUCATION
DepEd

SHEET CONTENTS : CLASSROOM CABINET
BLACKBOARD

SHEET NO. : A-1