




Republic of the Philippines
Department of Education
REGION X – NORTHERN MINDANAO
SCHOOLS DIVISION OF EL SALVADOR CITY

ANNEX A-1: LOGICAL NETWORK DIAGRAM

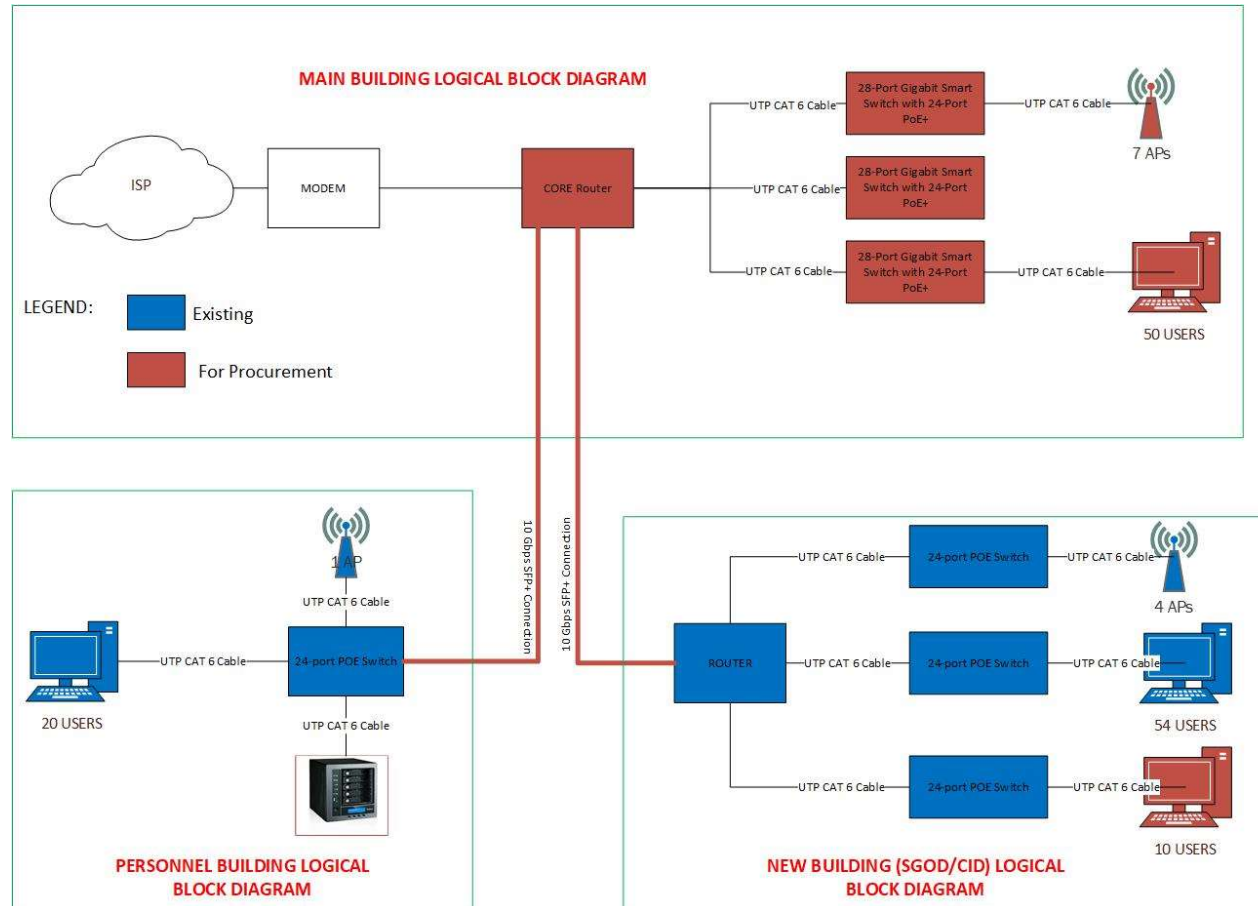




Republic of the Philippines
Department of Education
REGION X – NORTHERN MINDANAO
SCHOOLS DIVISION OF EL SALVADOR CITY

ANNEX A-2: NUMBER OF PORTS PER DESIGNATED AREA AND PLACEMENT OF APs

MAIN BUILDING – OSDS (GROUND FLOOR)

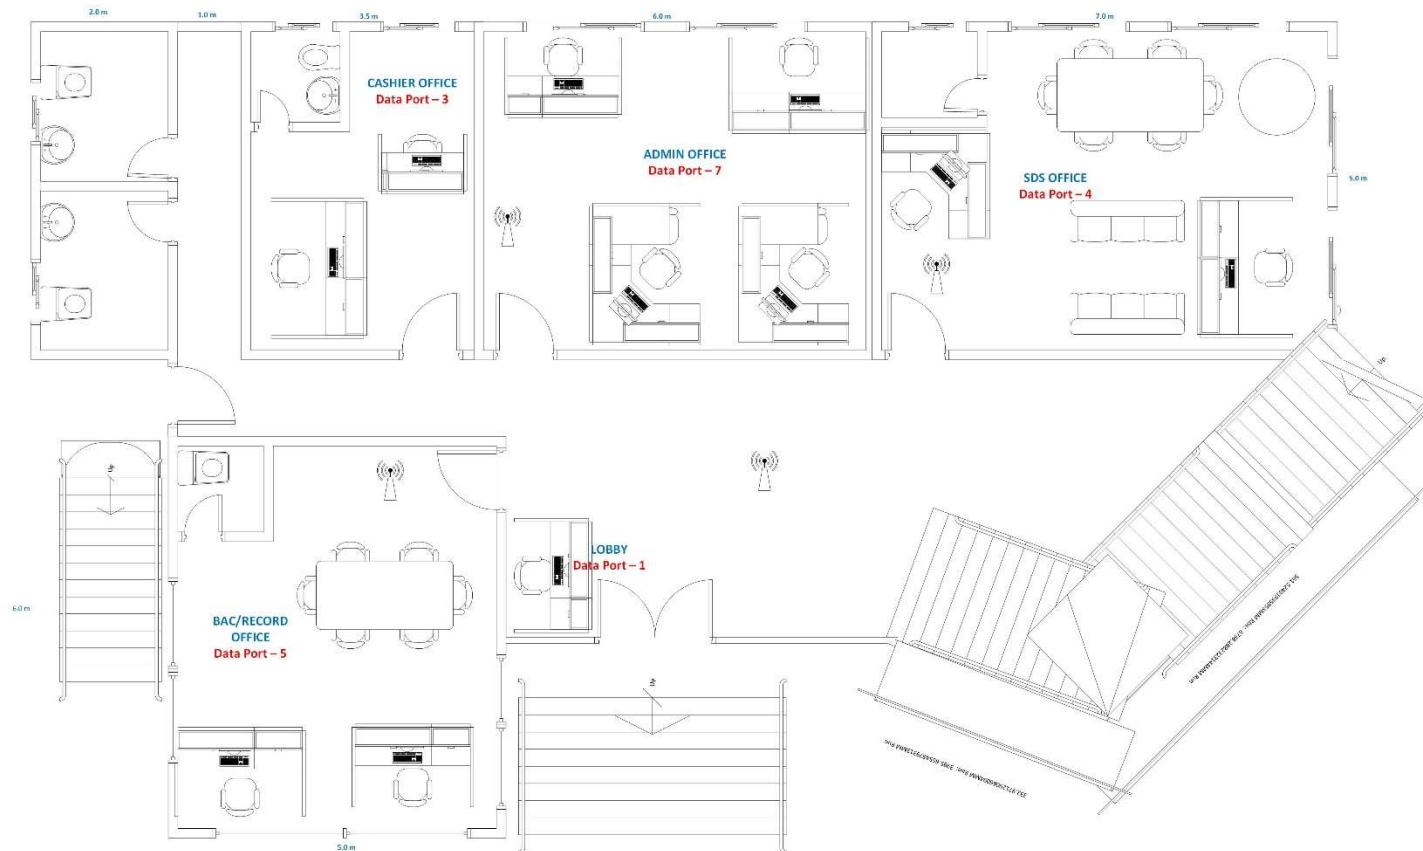


Address: Zone 3, Poblacion, El Salvador City | Website: www.depedelsalvadorcity.net
Tel. No. (088) 855-0113 | Email: elsalvador.city@deped.gov.ph



Republic of the Philippines
Department of Education
REGION X – NORTHERN MINDANAO
SCHOOLS DIVISION OF EL SALVADOR CITY


MAIN BUILDING – OSDS (SECOND FLOOR)

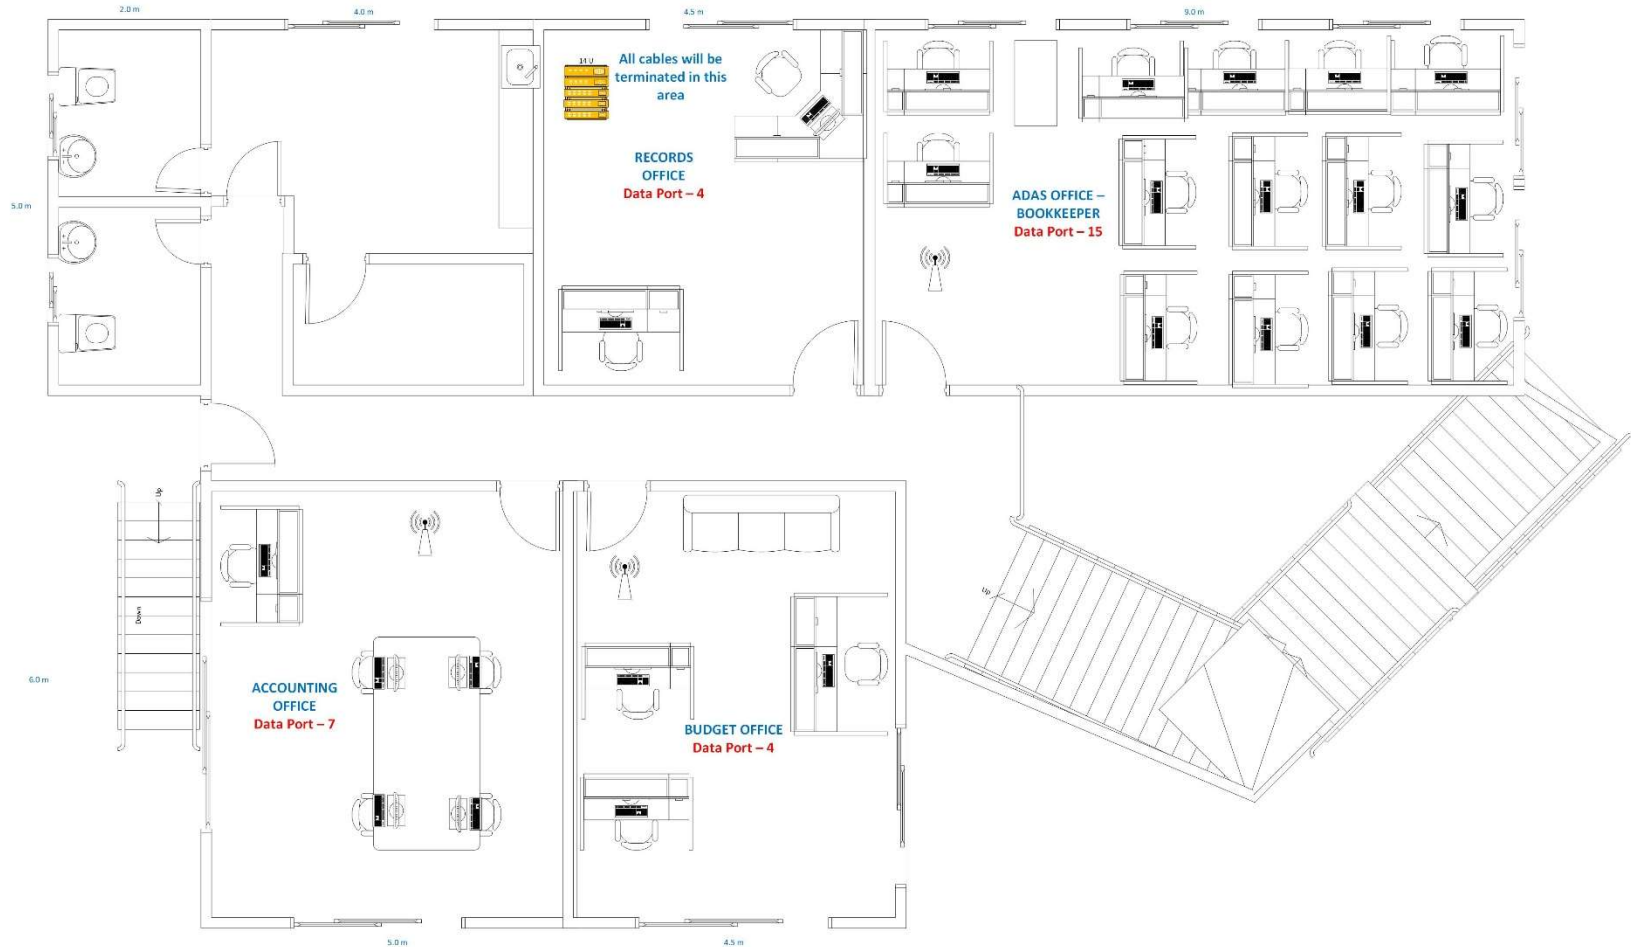



Republic of the Philippines
Department of Education
REGION X – NORTHERN MINDANAO
SCHOOLS DIVISION OF EL SALVADOR CITY

NEW BUILDING (SGOD/CID): LAN PORT ASSIGNMENT—SECOND FLOOR

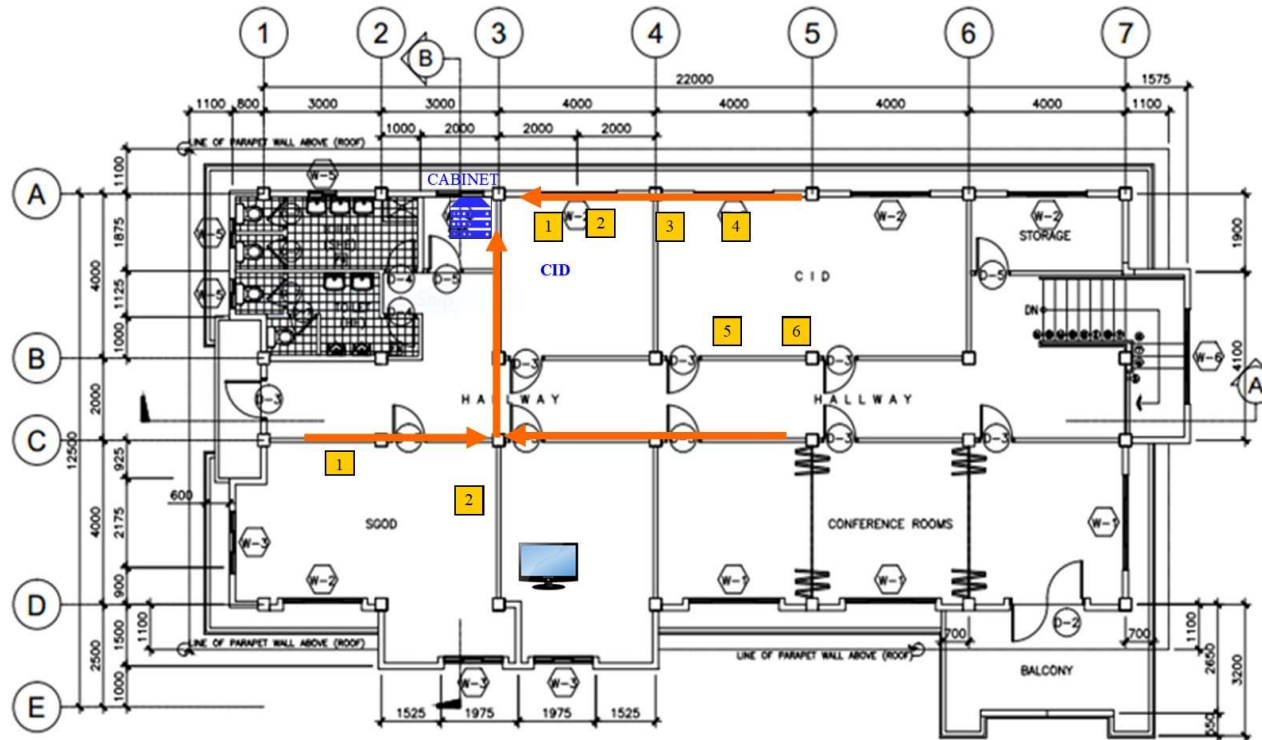


2 SECOND FLOOR PLAN
A-2 SCALE 1:100M





Republic of the Philippines
Department of Education
REGION X – NORTHERN MINDANAO
SCHOOLS DIVISION OF EL SALVADOR CITY

NEW BUILDING (SGOD/CID): LAN PORT ASSIGNMENT—GROUND FLOOR

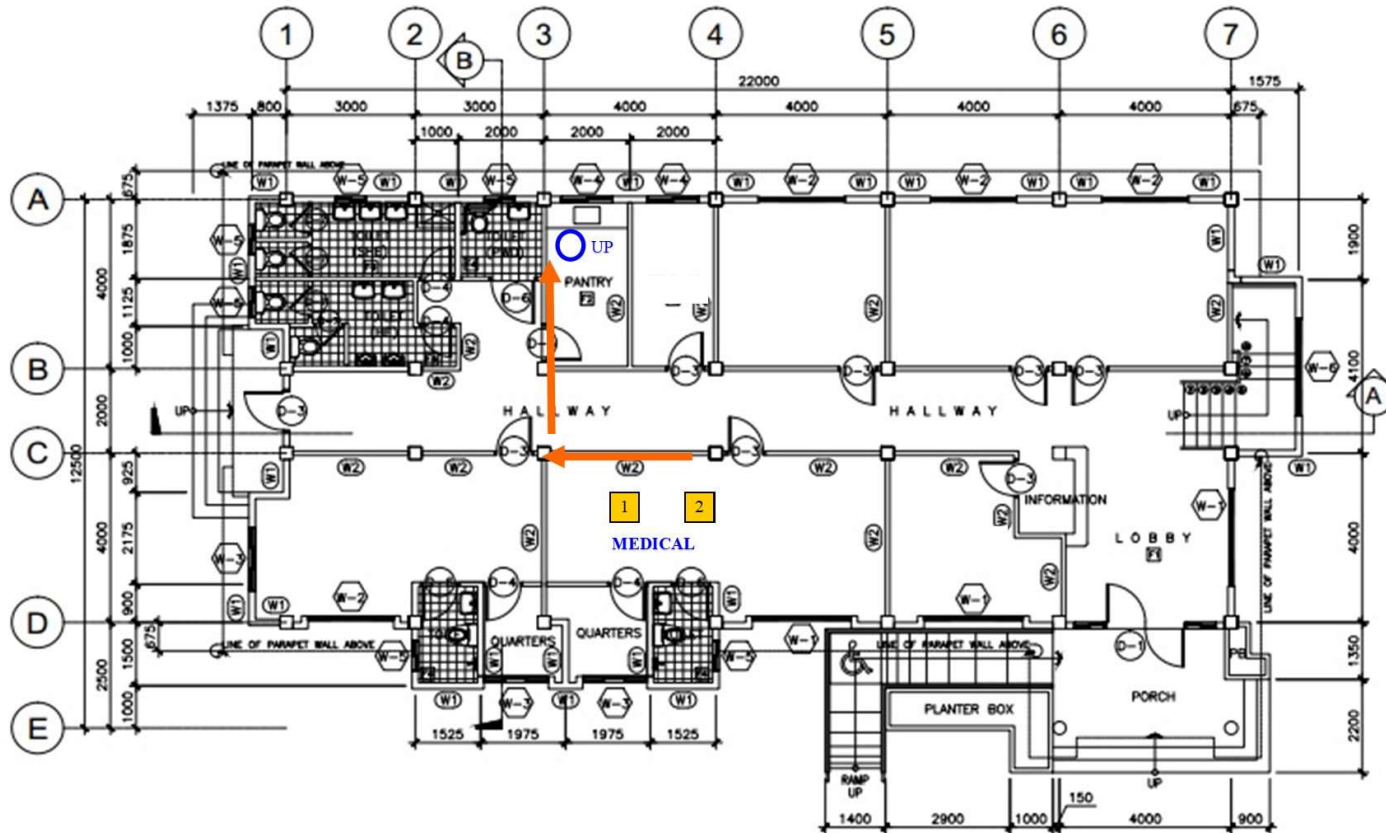

1 GROUND FLOOR PLAN
A-2 SCALE 1:100M



Address: Zone 3, Poblacion, El Salvador City | Website: www.depedelsalvadorcity.net
Tel. No. (088) 855-0113 | Email: elsalvador.city@deped.gov.ph